



Parking Concept – Glendora

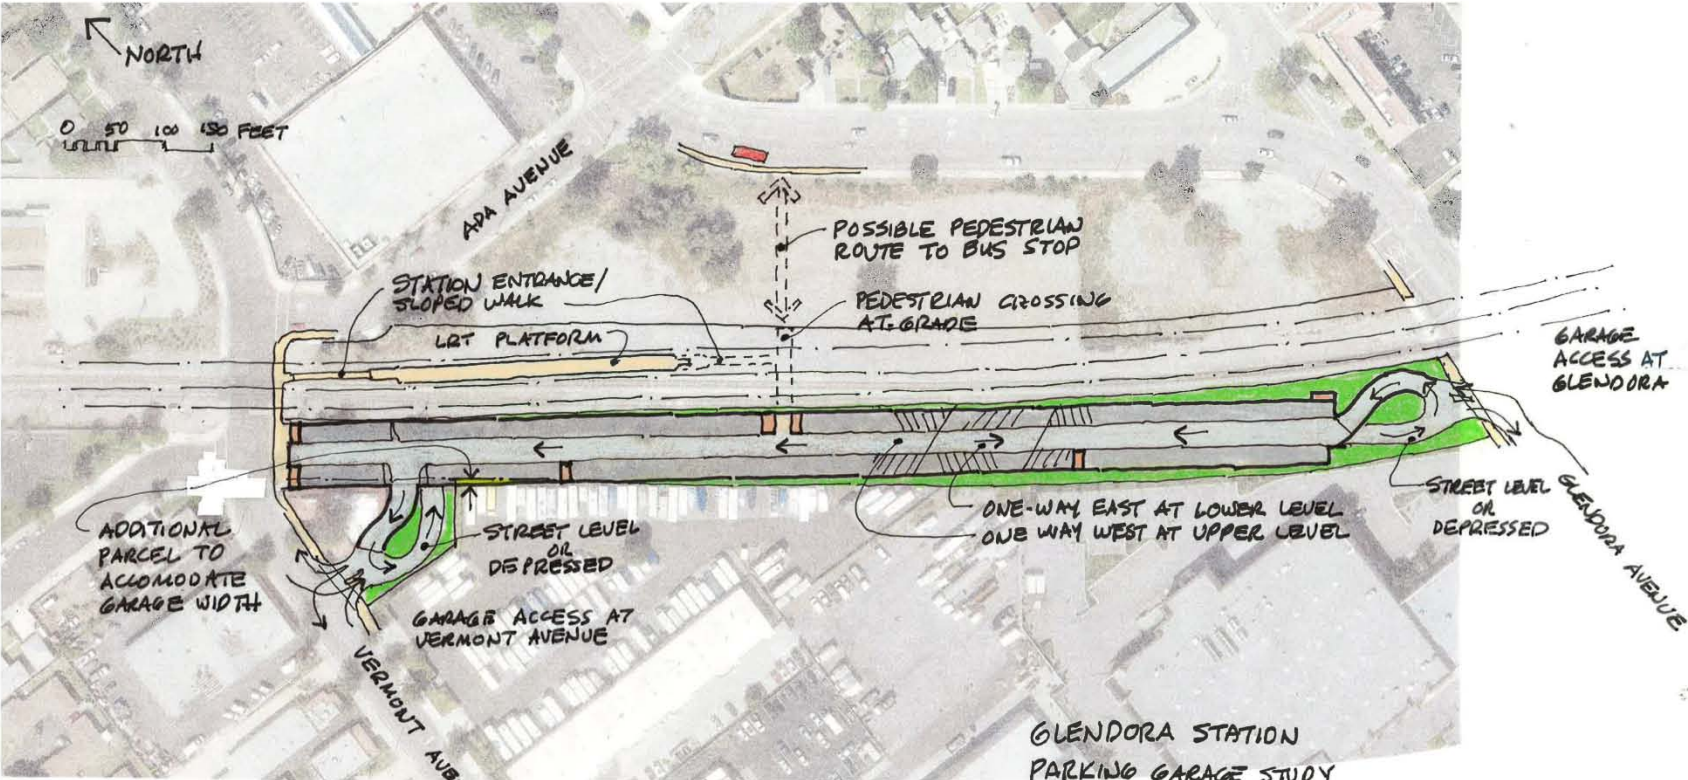

GLENDORA STATION
 PARKING GARAGE STUDY
 One-way Parking @ 75°-80° Angle Stalls
 ± 400 SPACES
 PB April 20, 2011

Parking Concept – Alternative

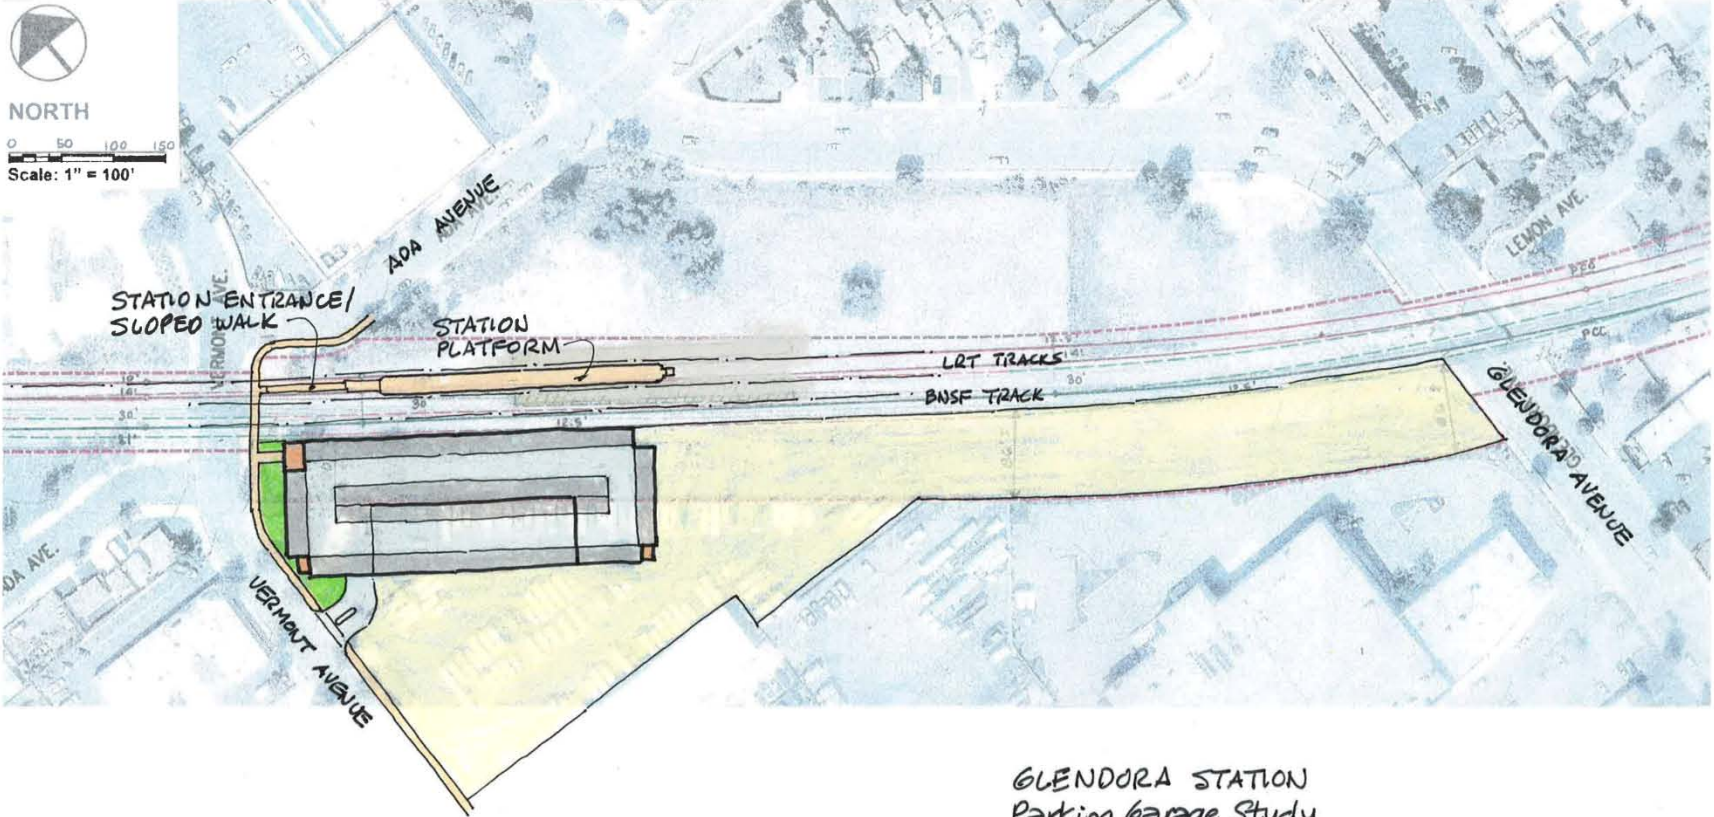






GLENDORA STATION
Parking Garage Study
400 Spaces on Three Levels
PB 4.19.11
0 50 100 FEET

Station Concept Presented at Scoping



Aerial courtesy of the US Geological Survey


- LEGEND**
-  Pedestrian Circulation
 -  Light Rail Transit Parking
 -  Light Rail Transit Platform
 -  Rail Tracks

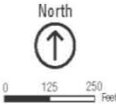

Flyover at Lone Hill Avenue



Flyover structure (example)

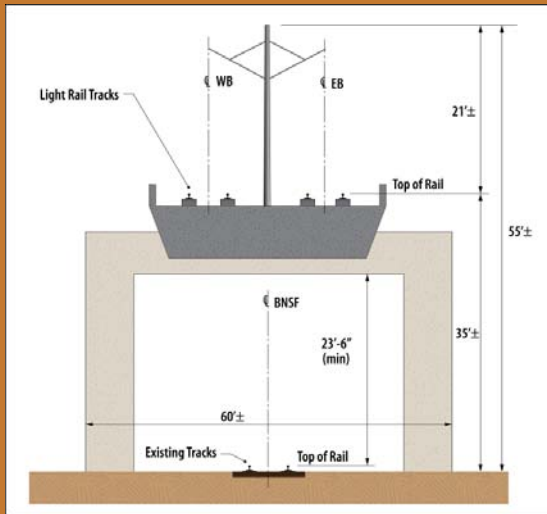

Track is elevated (flyover):
Reaches 55 feet at highest point