




Towne Avenue — Perspective View

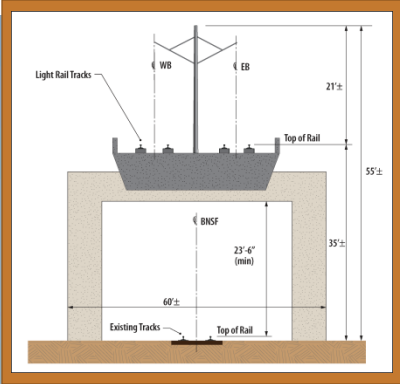


Towne Avenue Area

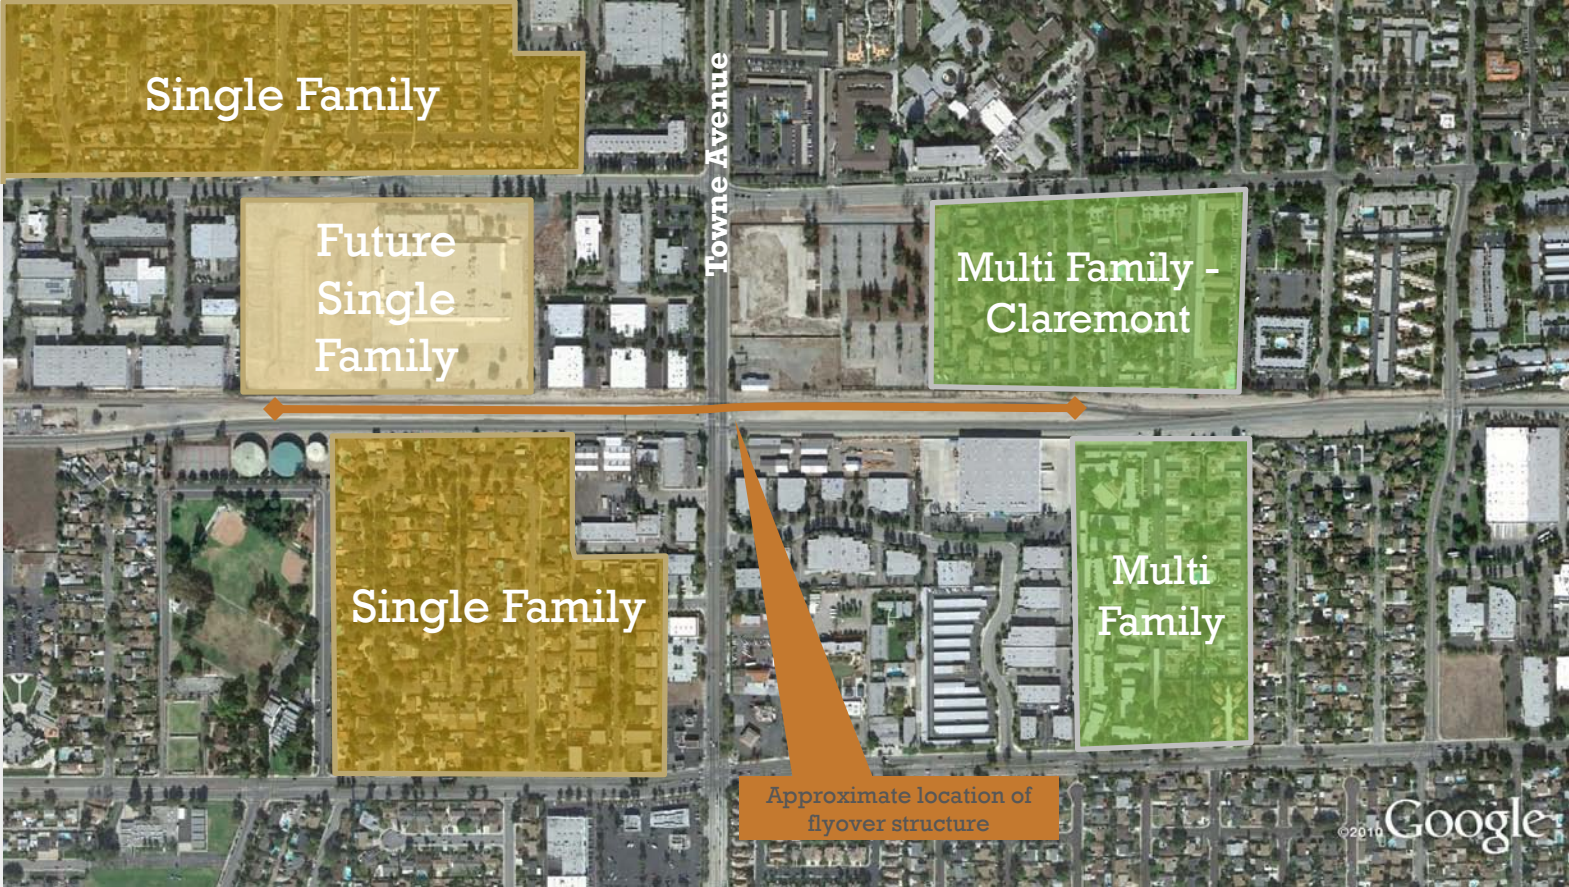


Proposed Station Location — Pomona

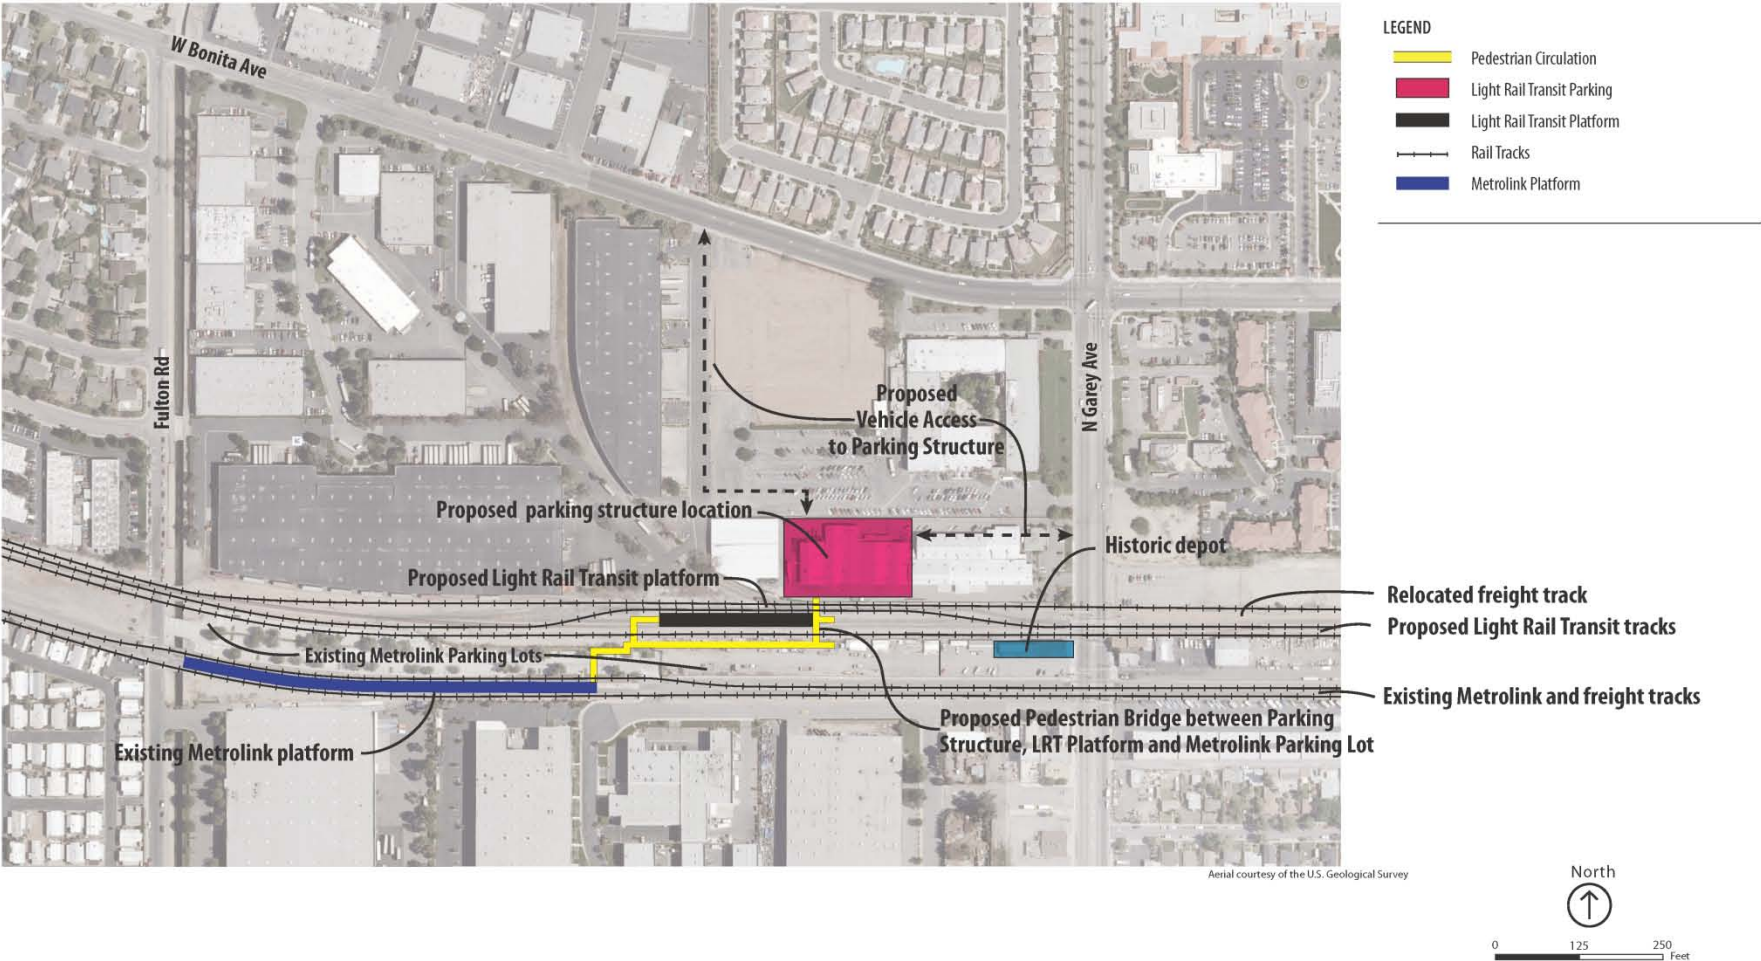

Proposed Station — Pomona

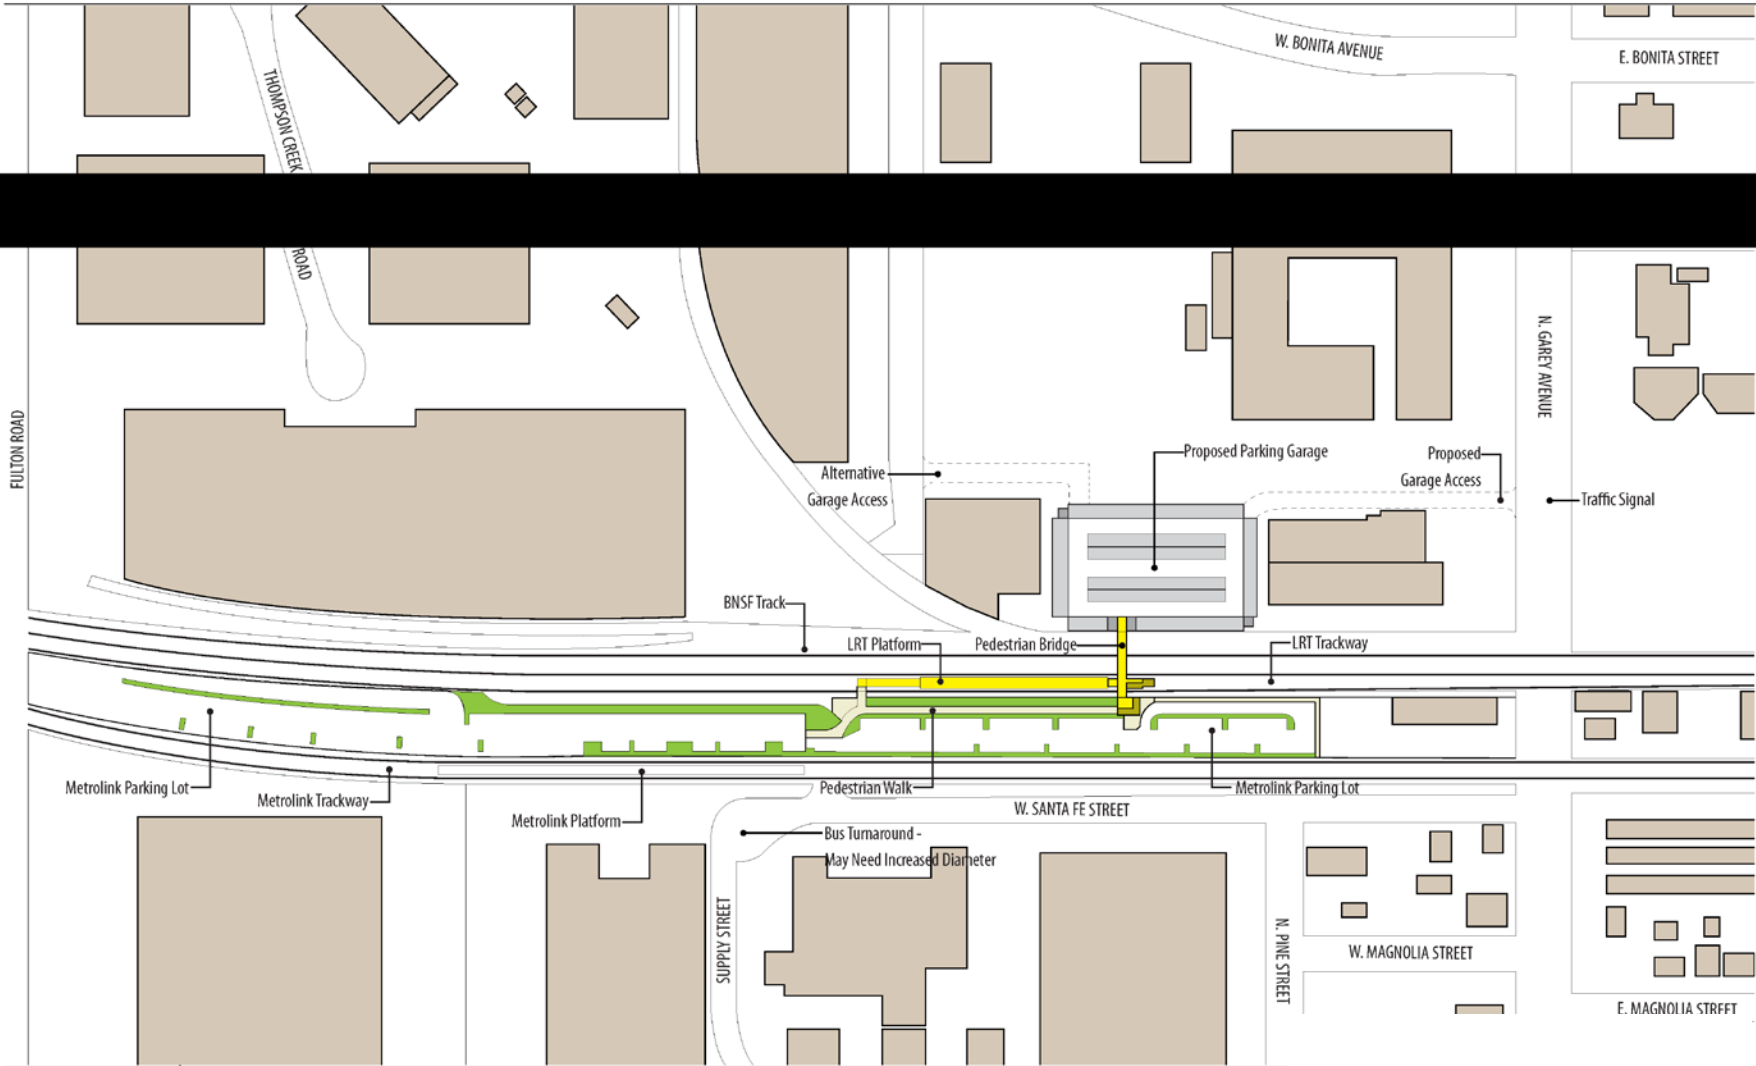

Proposed Parking — Pomona

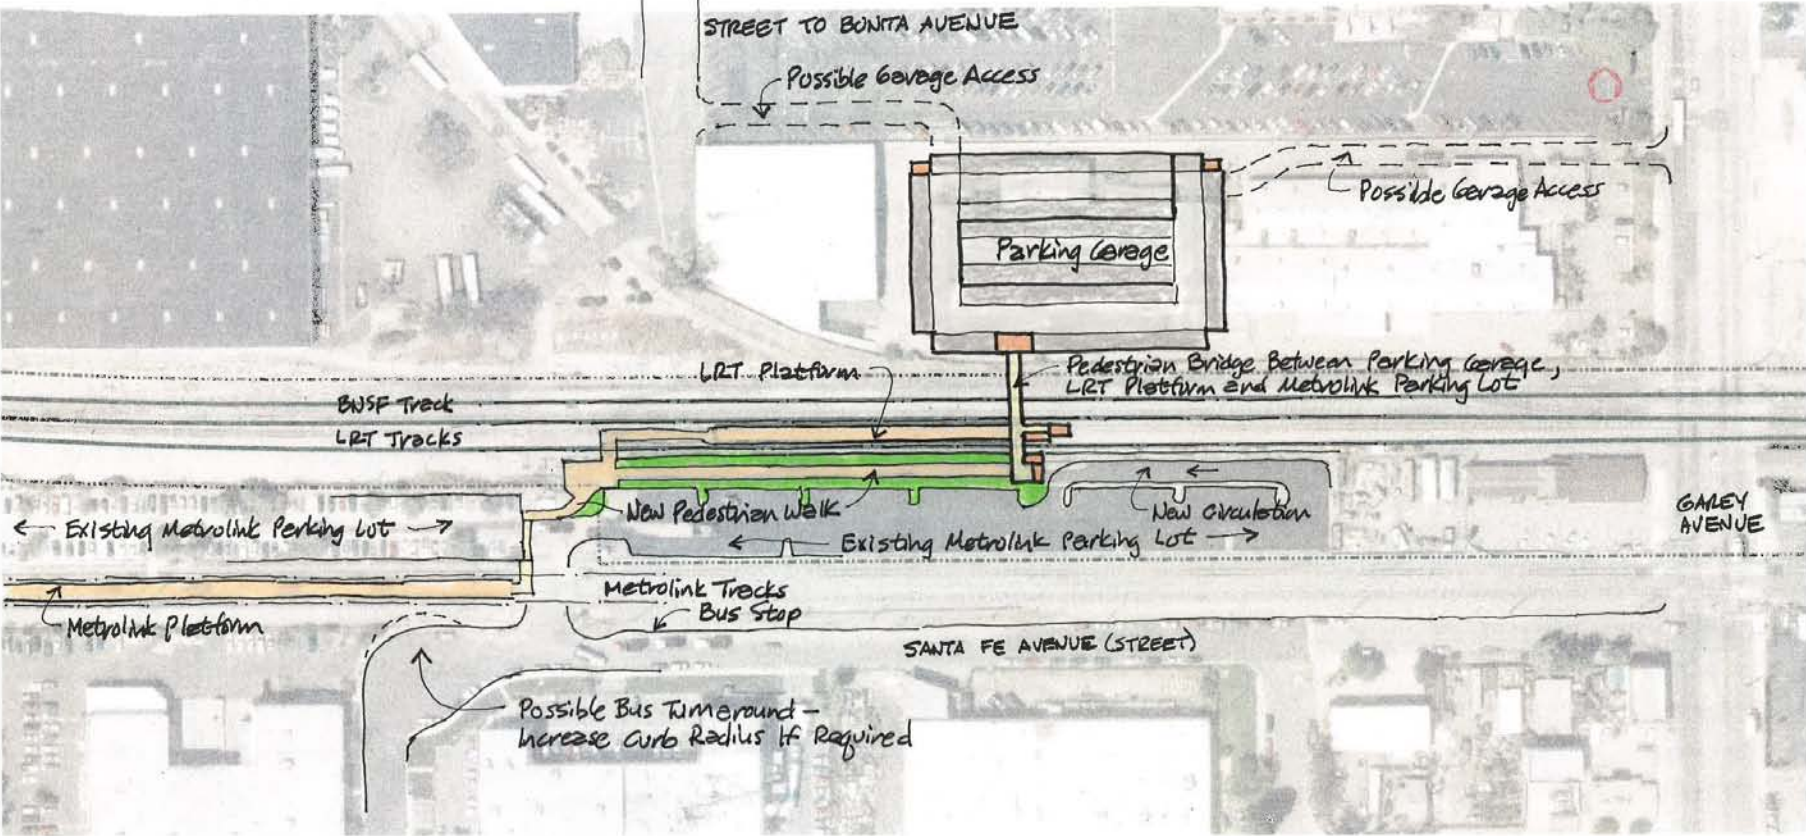

Parking Garage Capacity
 Level One ± 85 Spaces
 Upper Levels ± 175 Spaces Each

0 50 100 FEET